

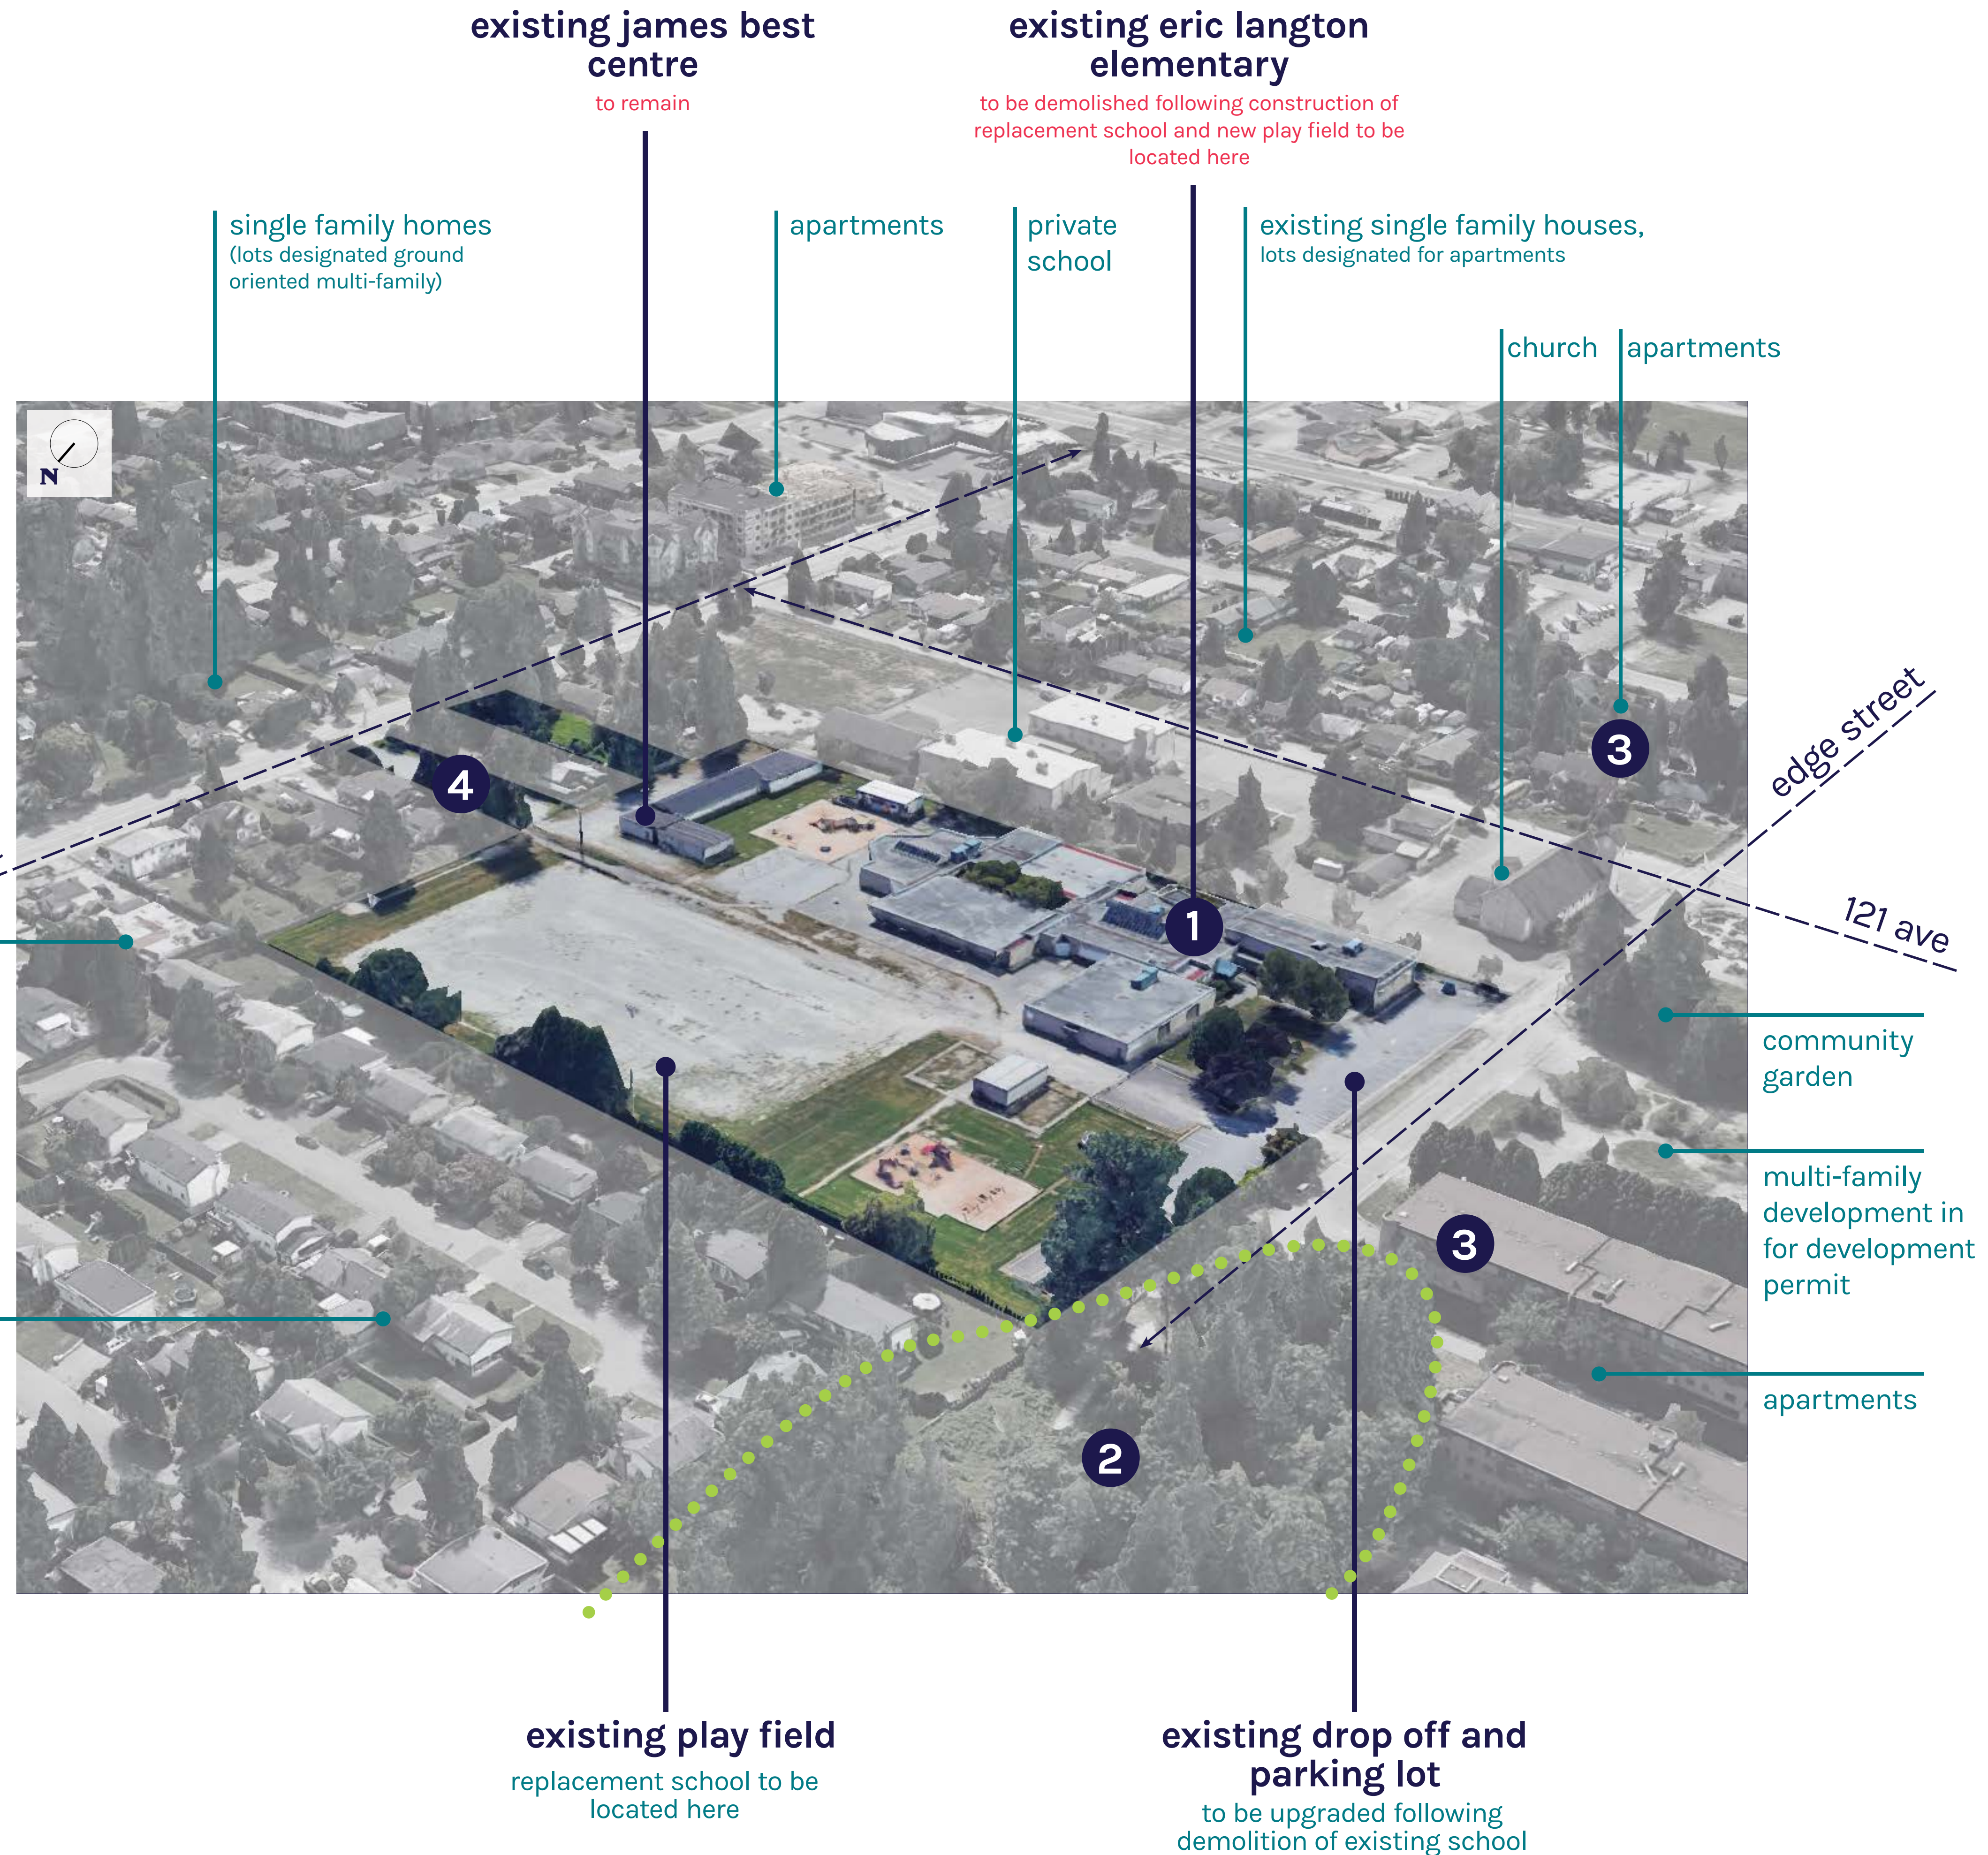
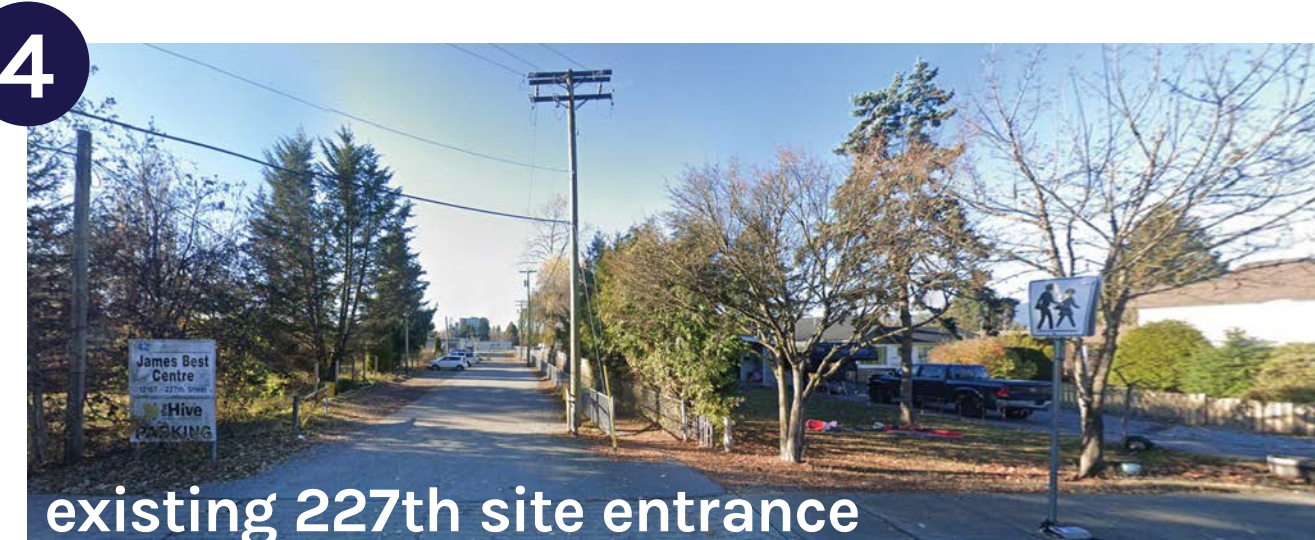



# existing site context

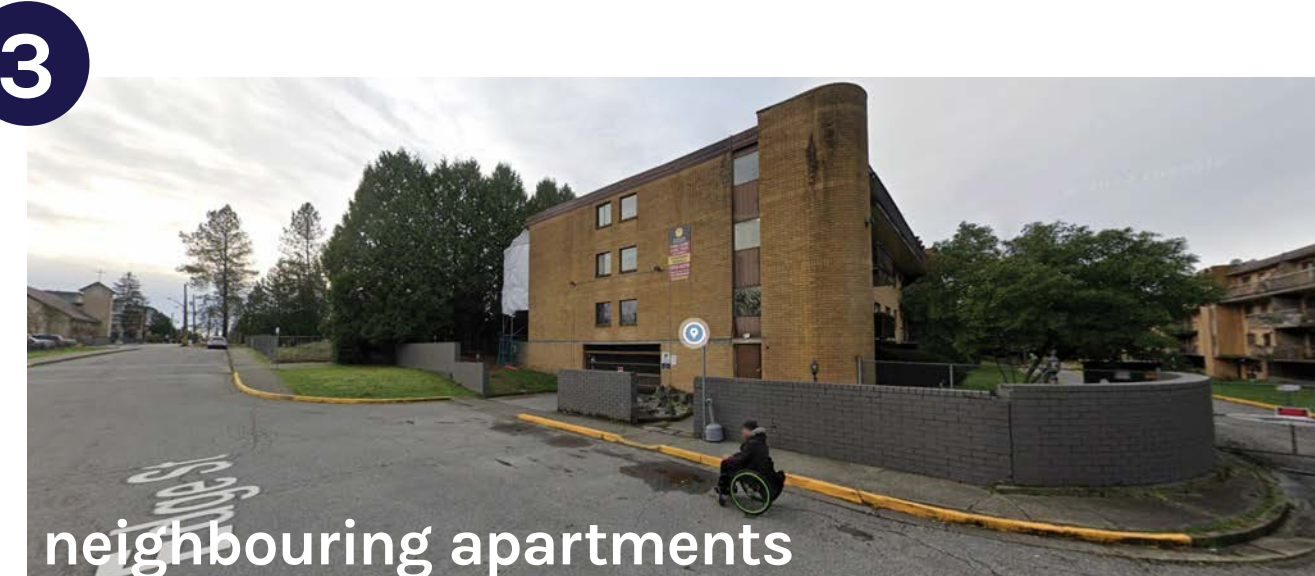


# conceptual site plan

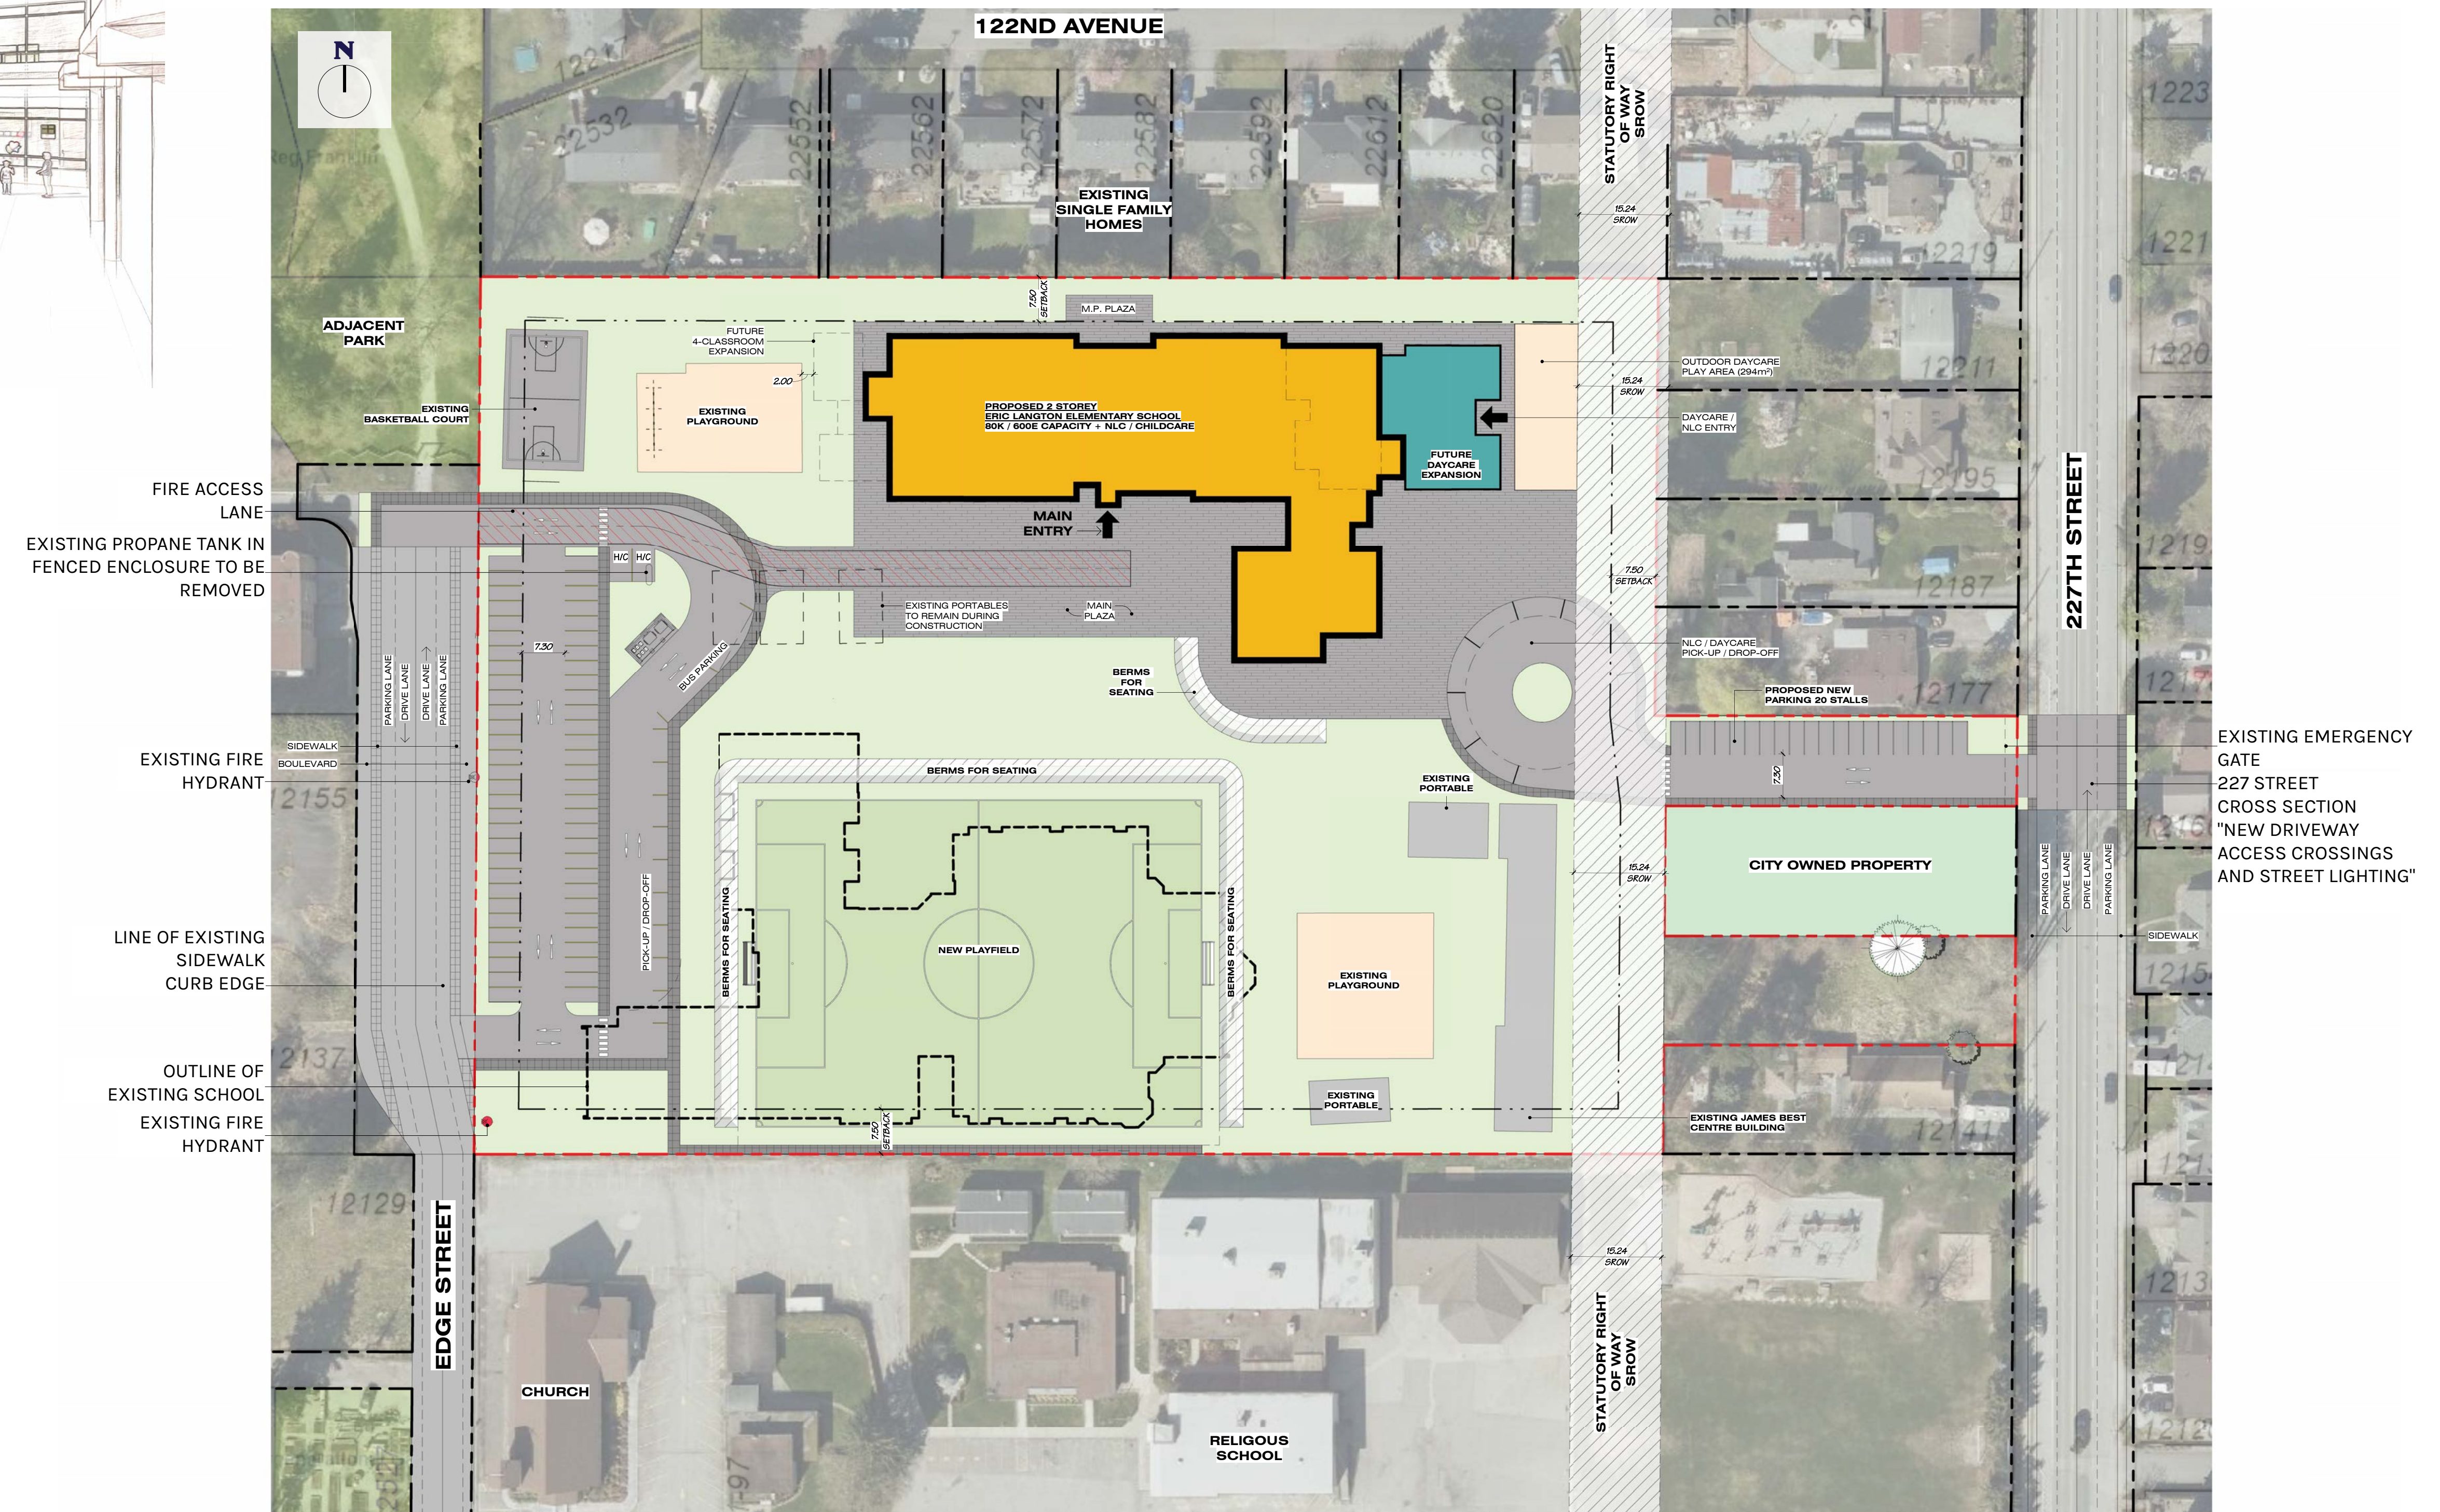


# conceptual site plan

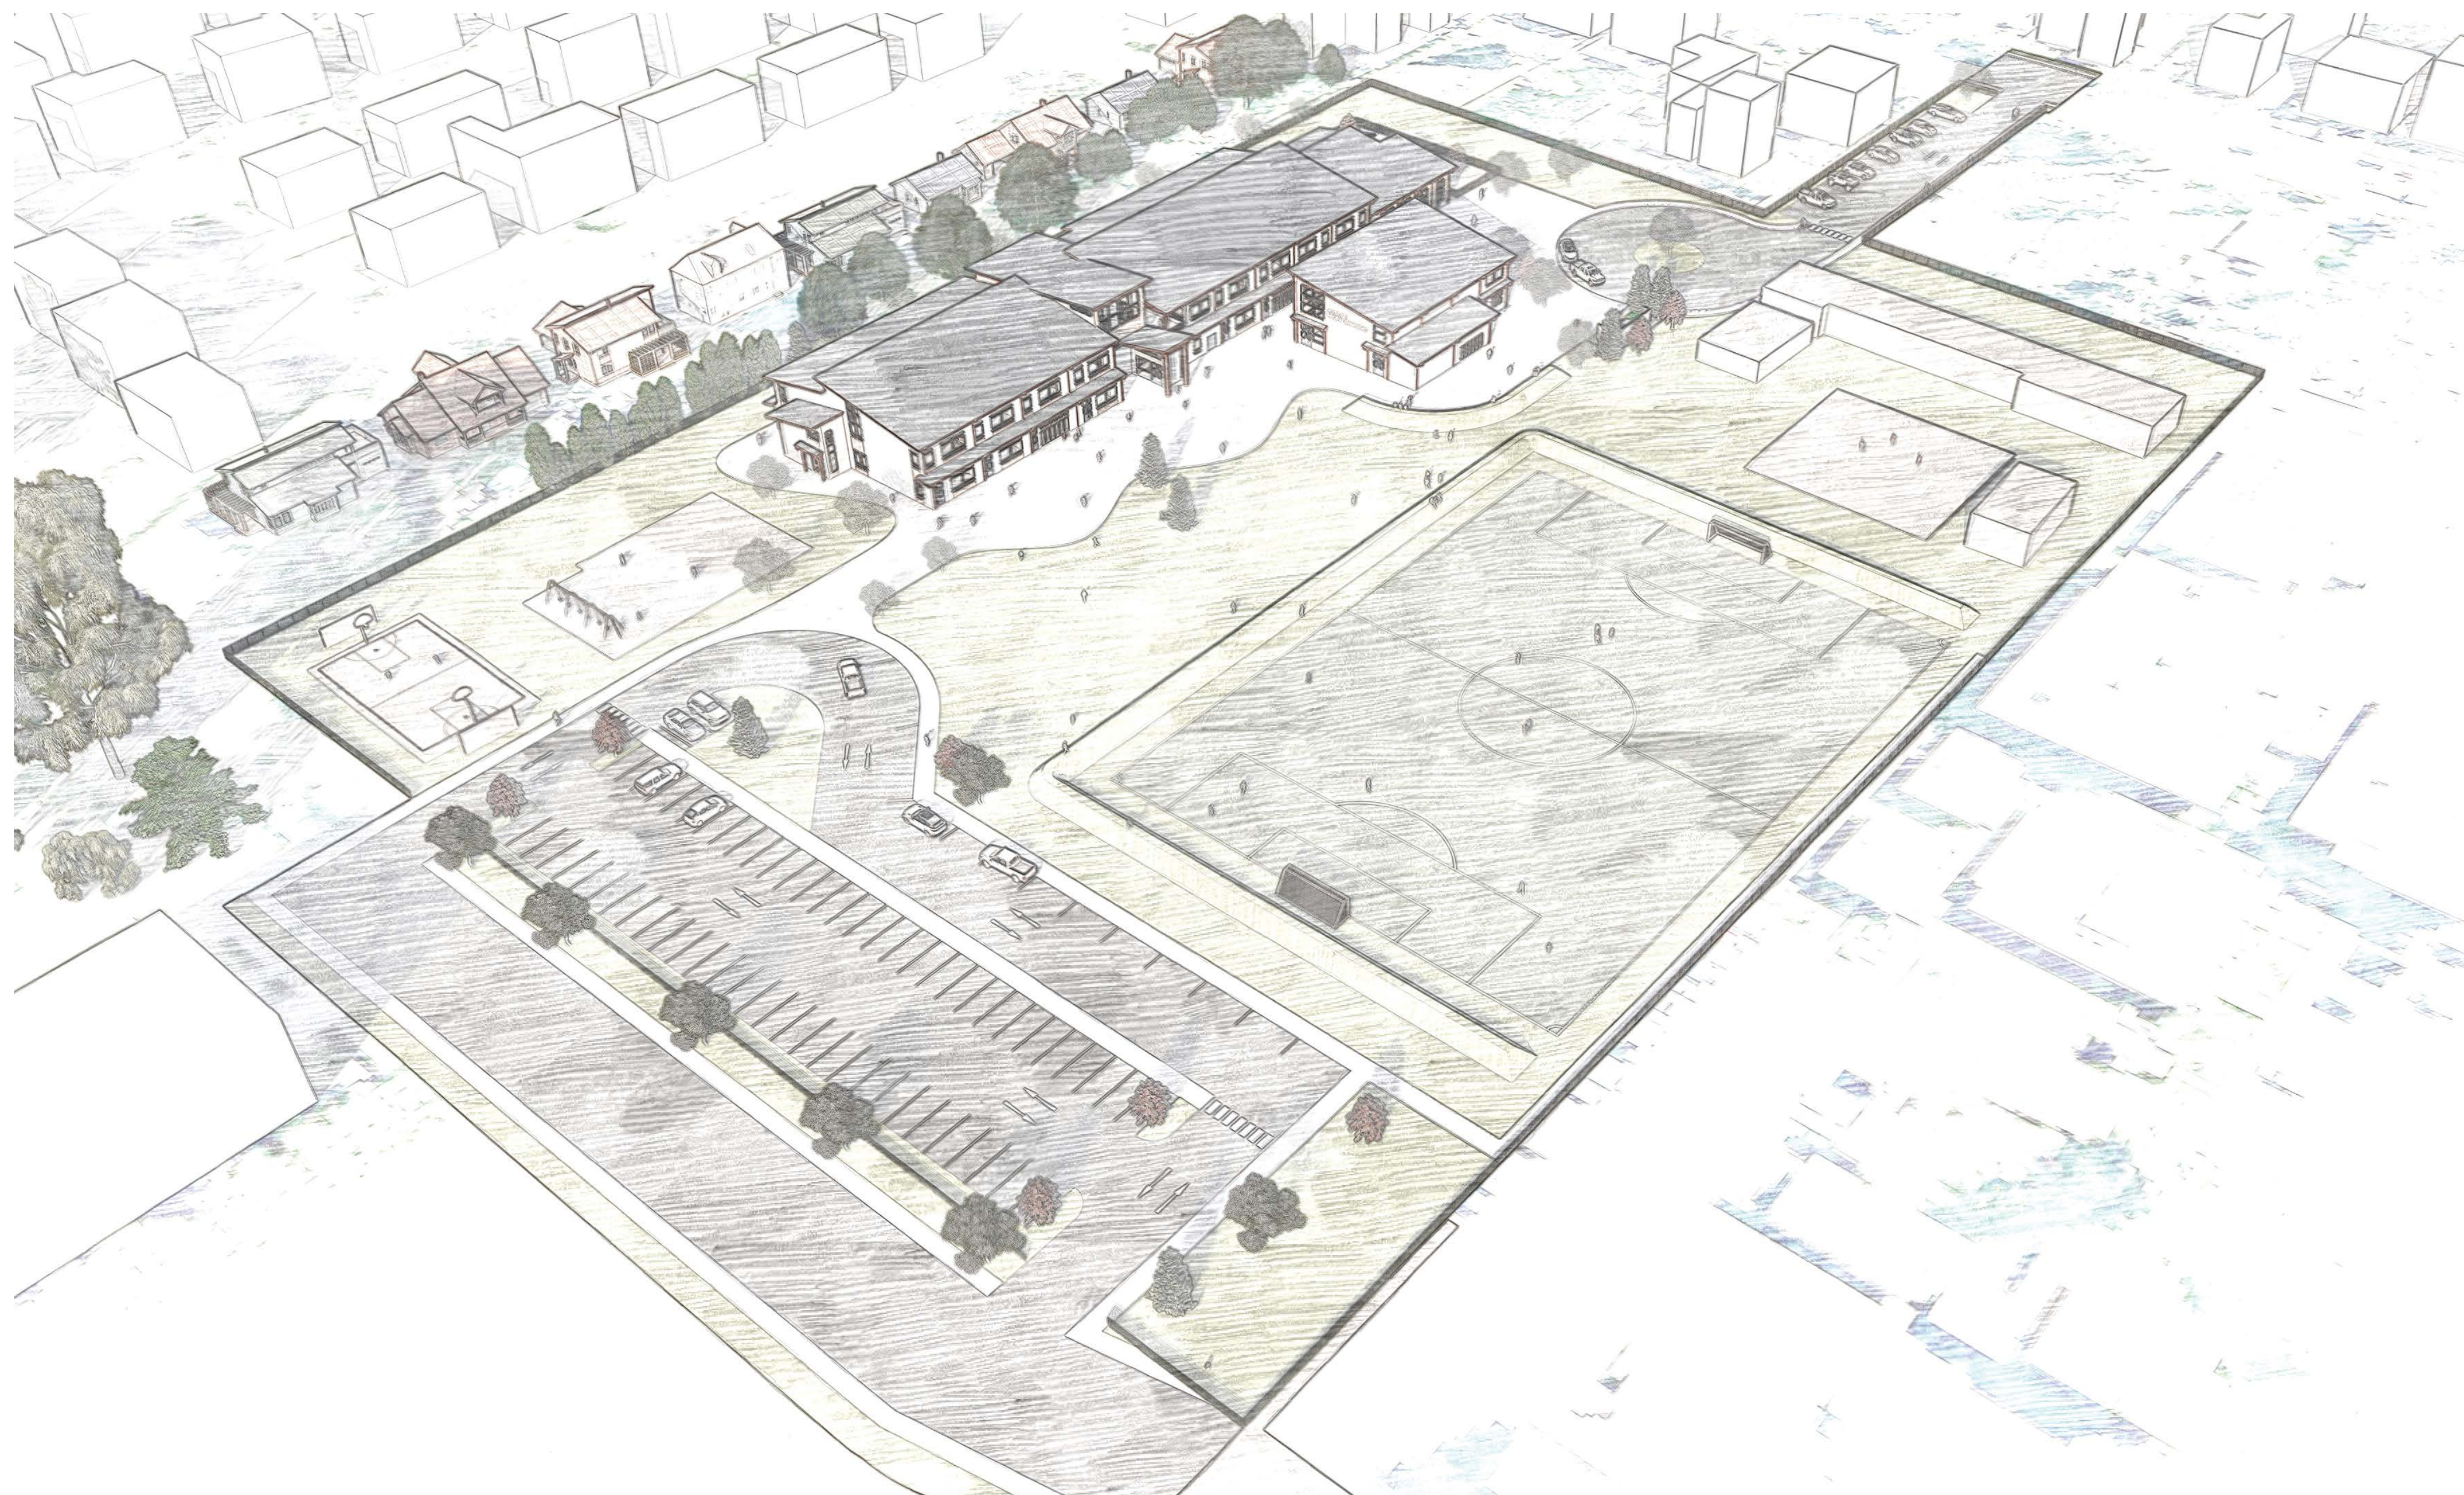



# conceptual plans

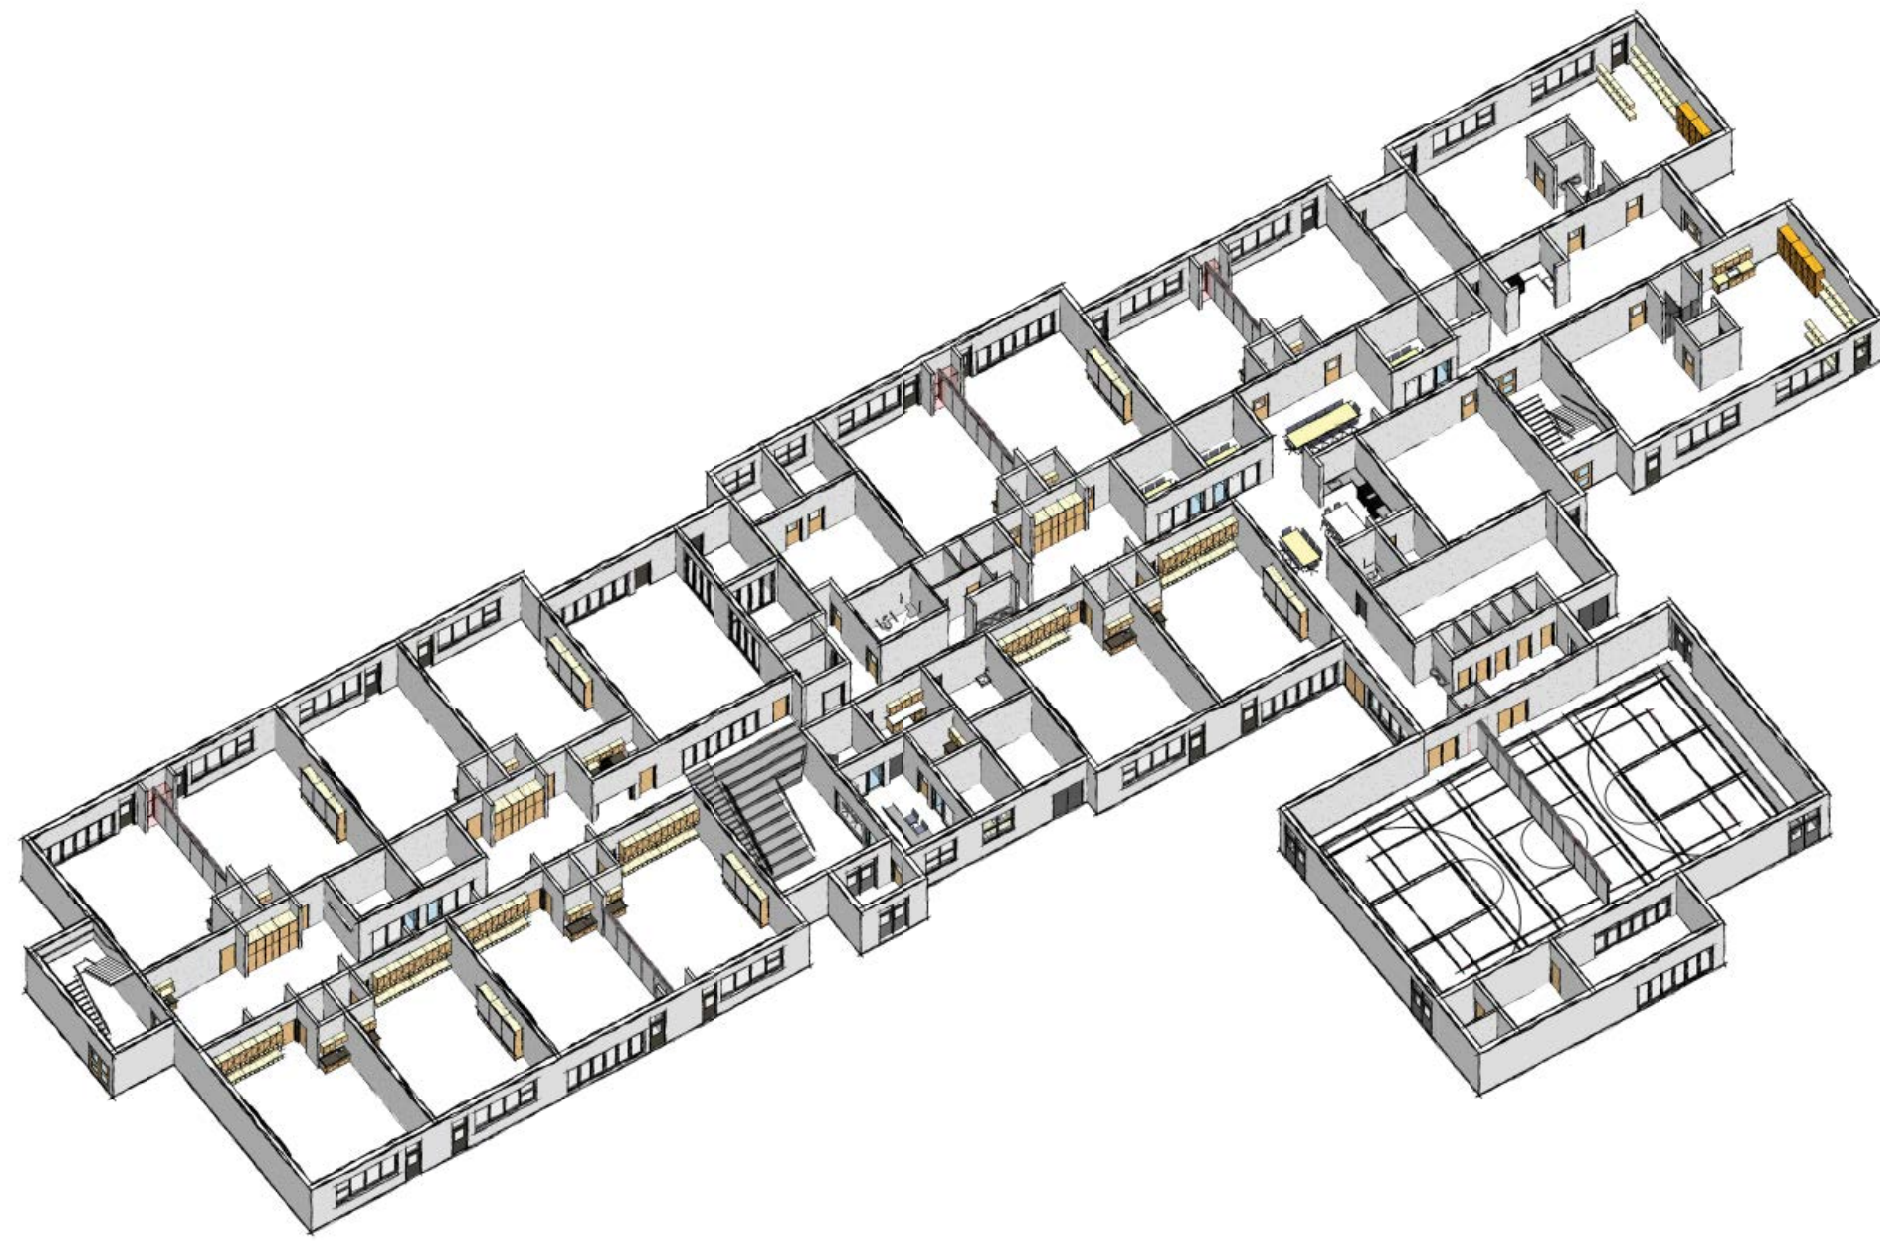


first floor axonometric

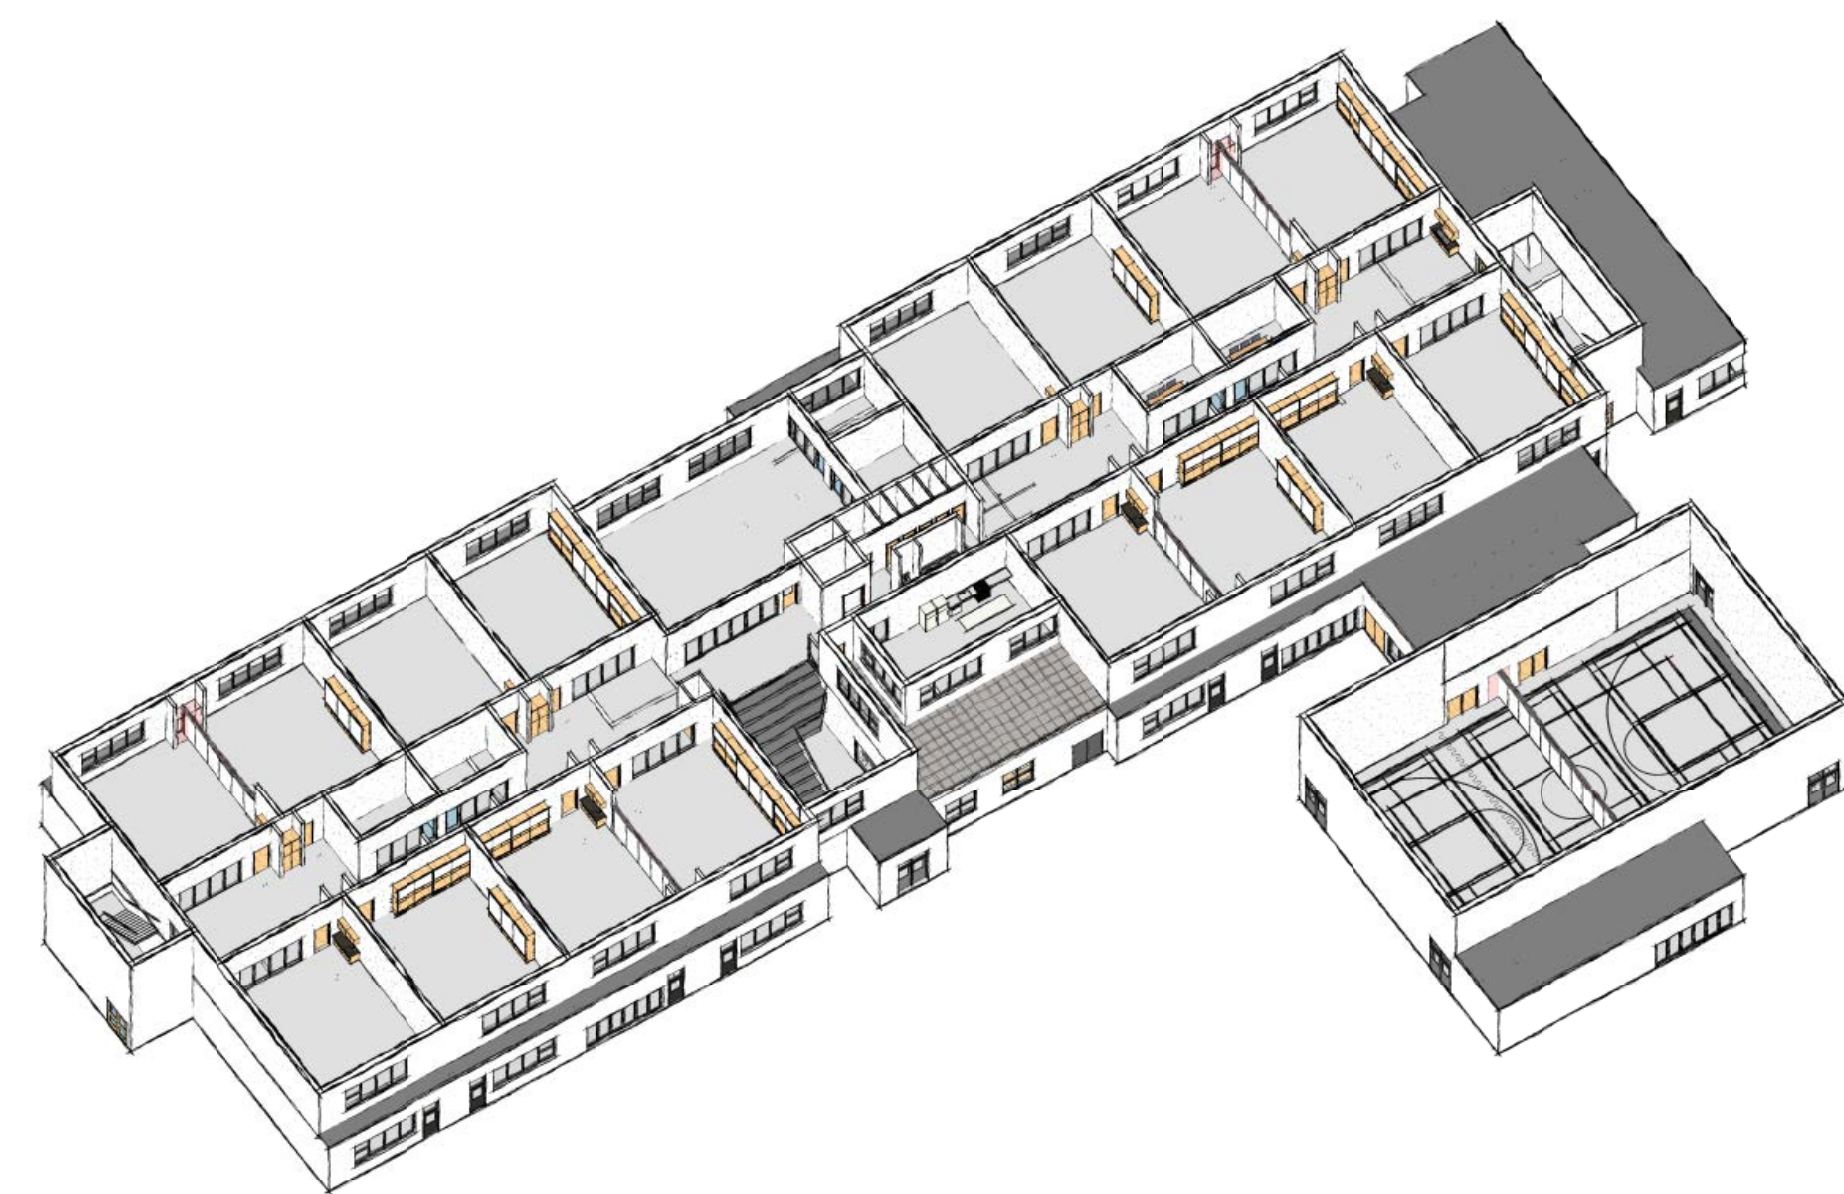


second floor axonometric

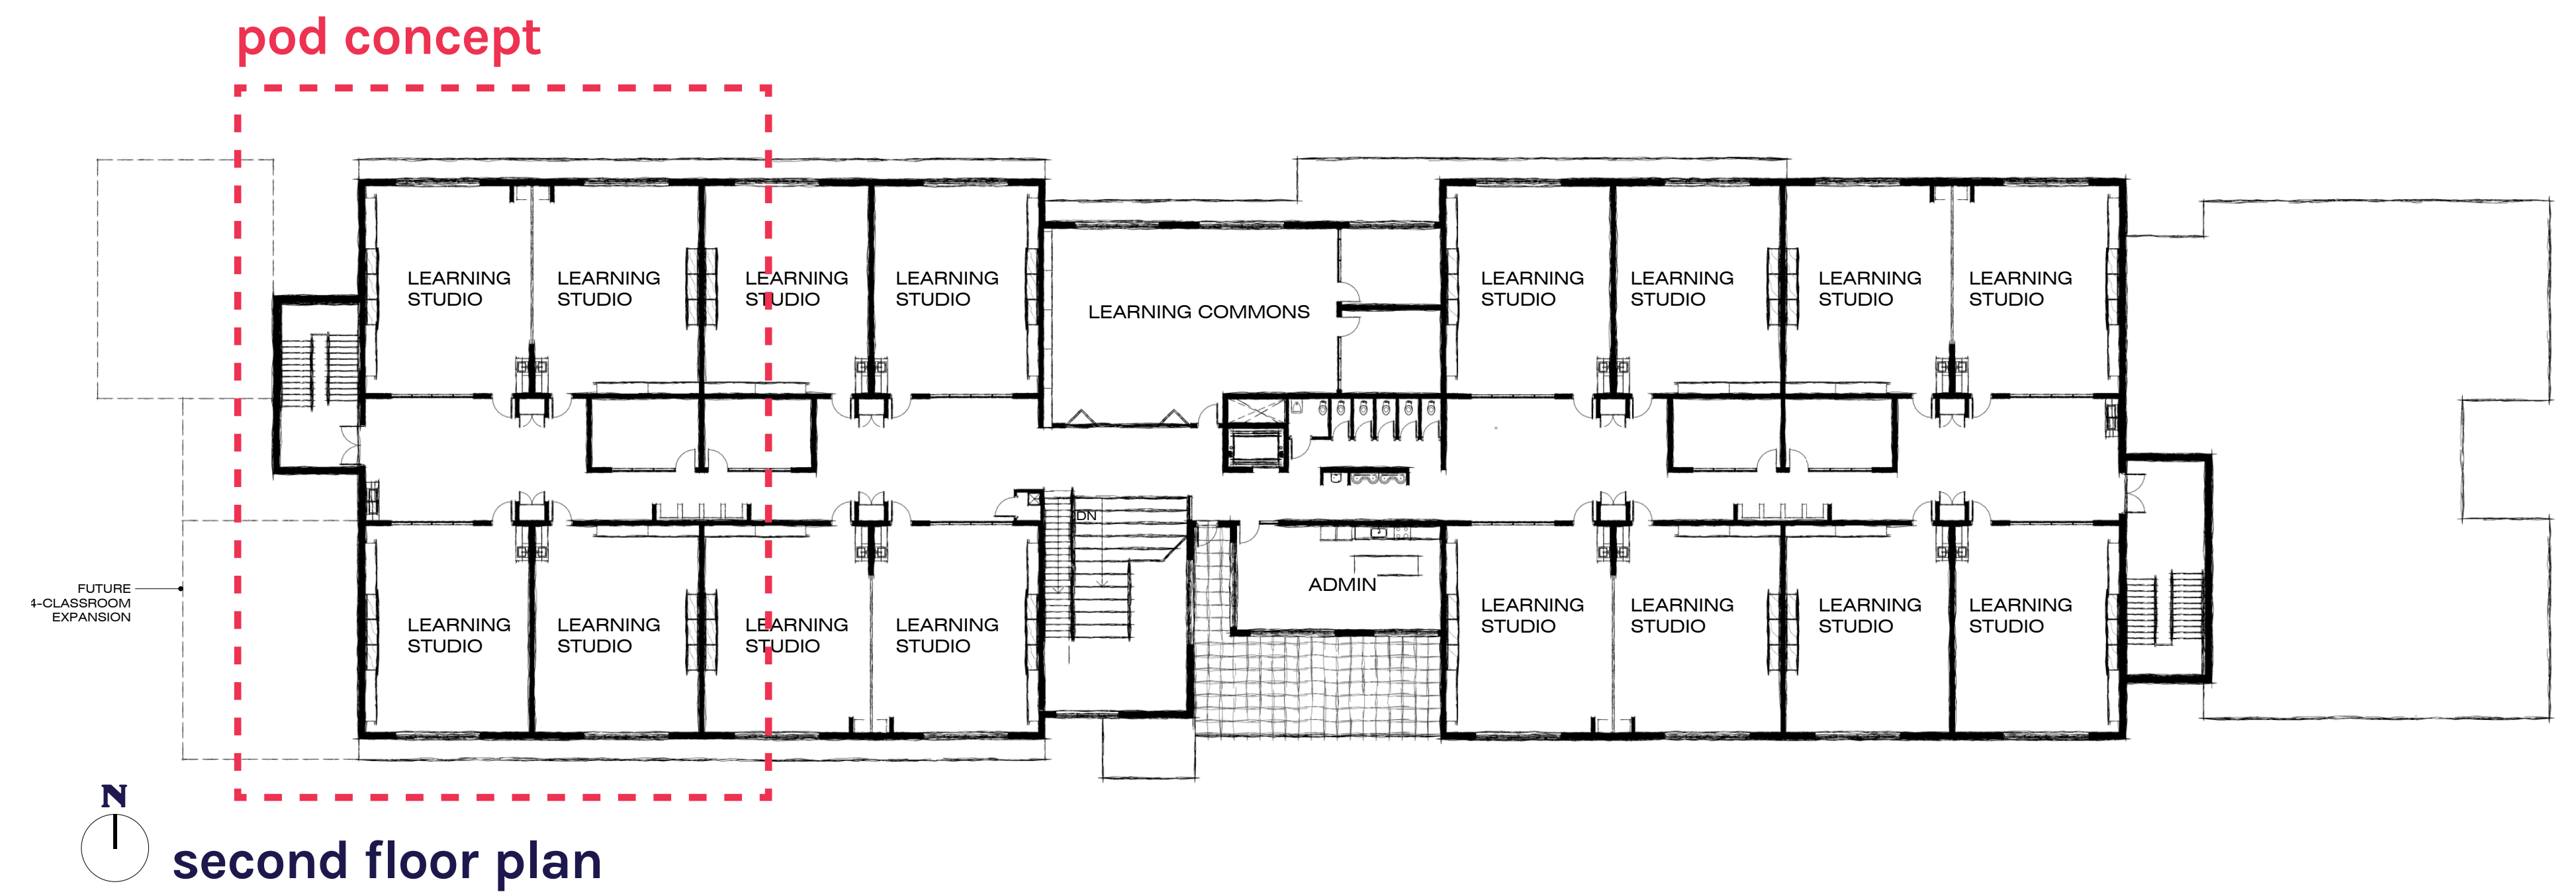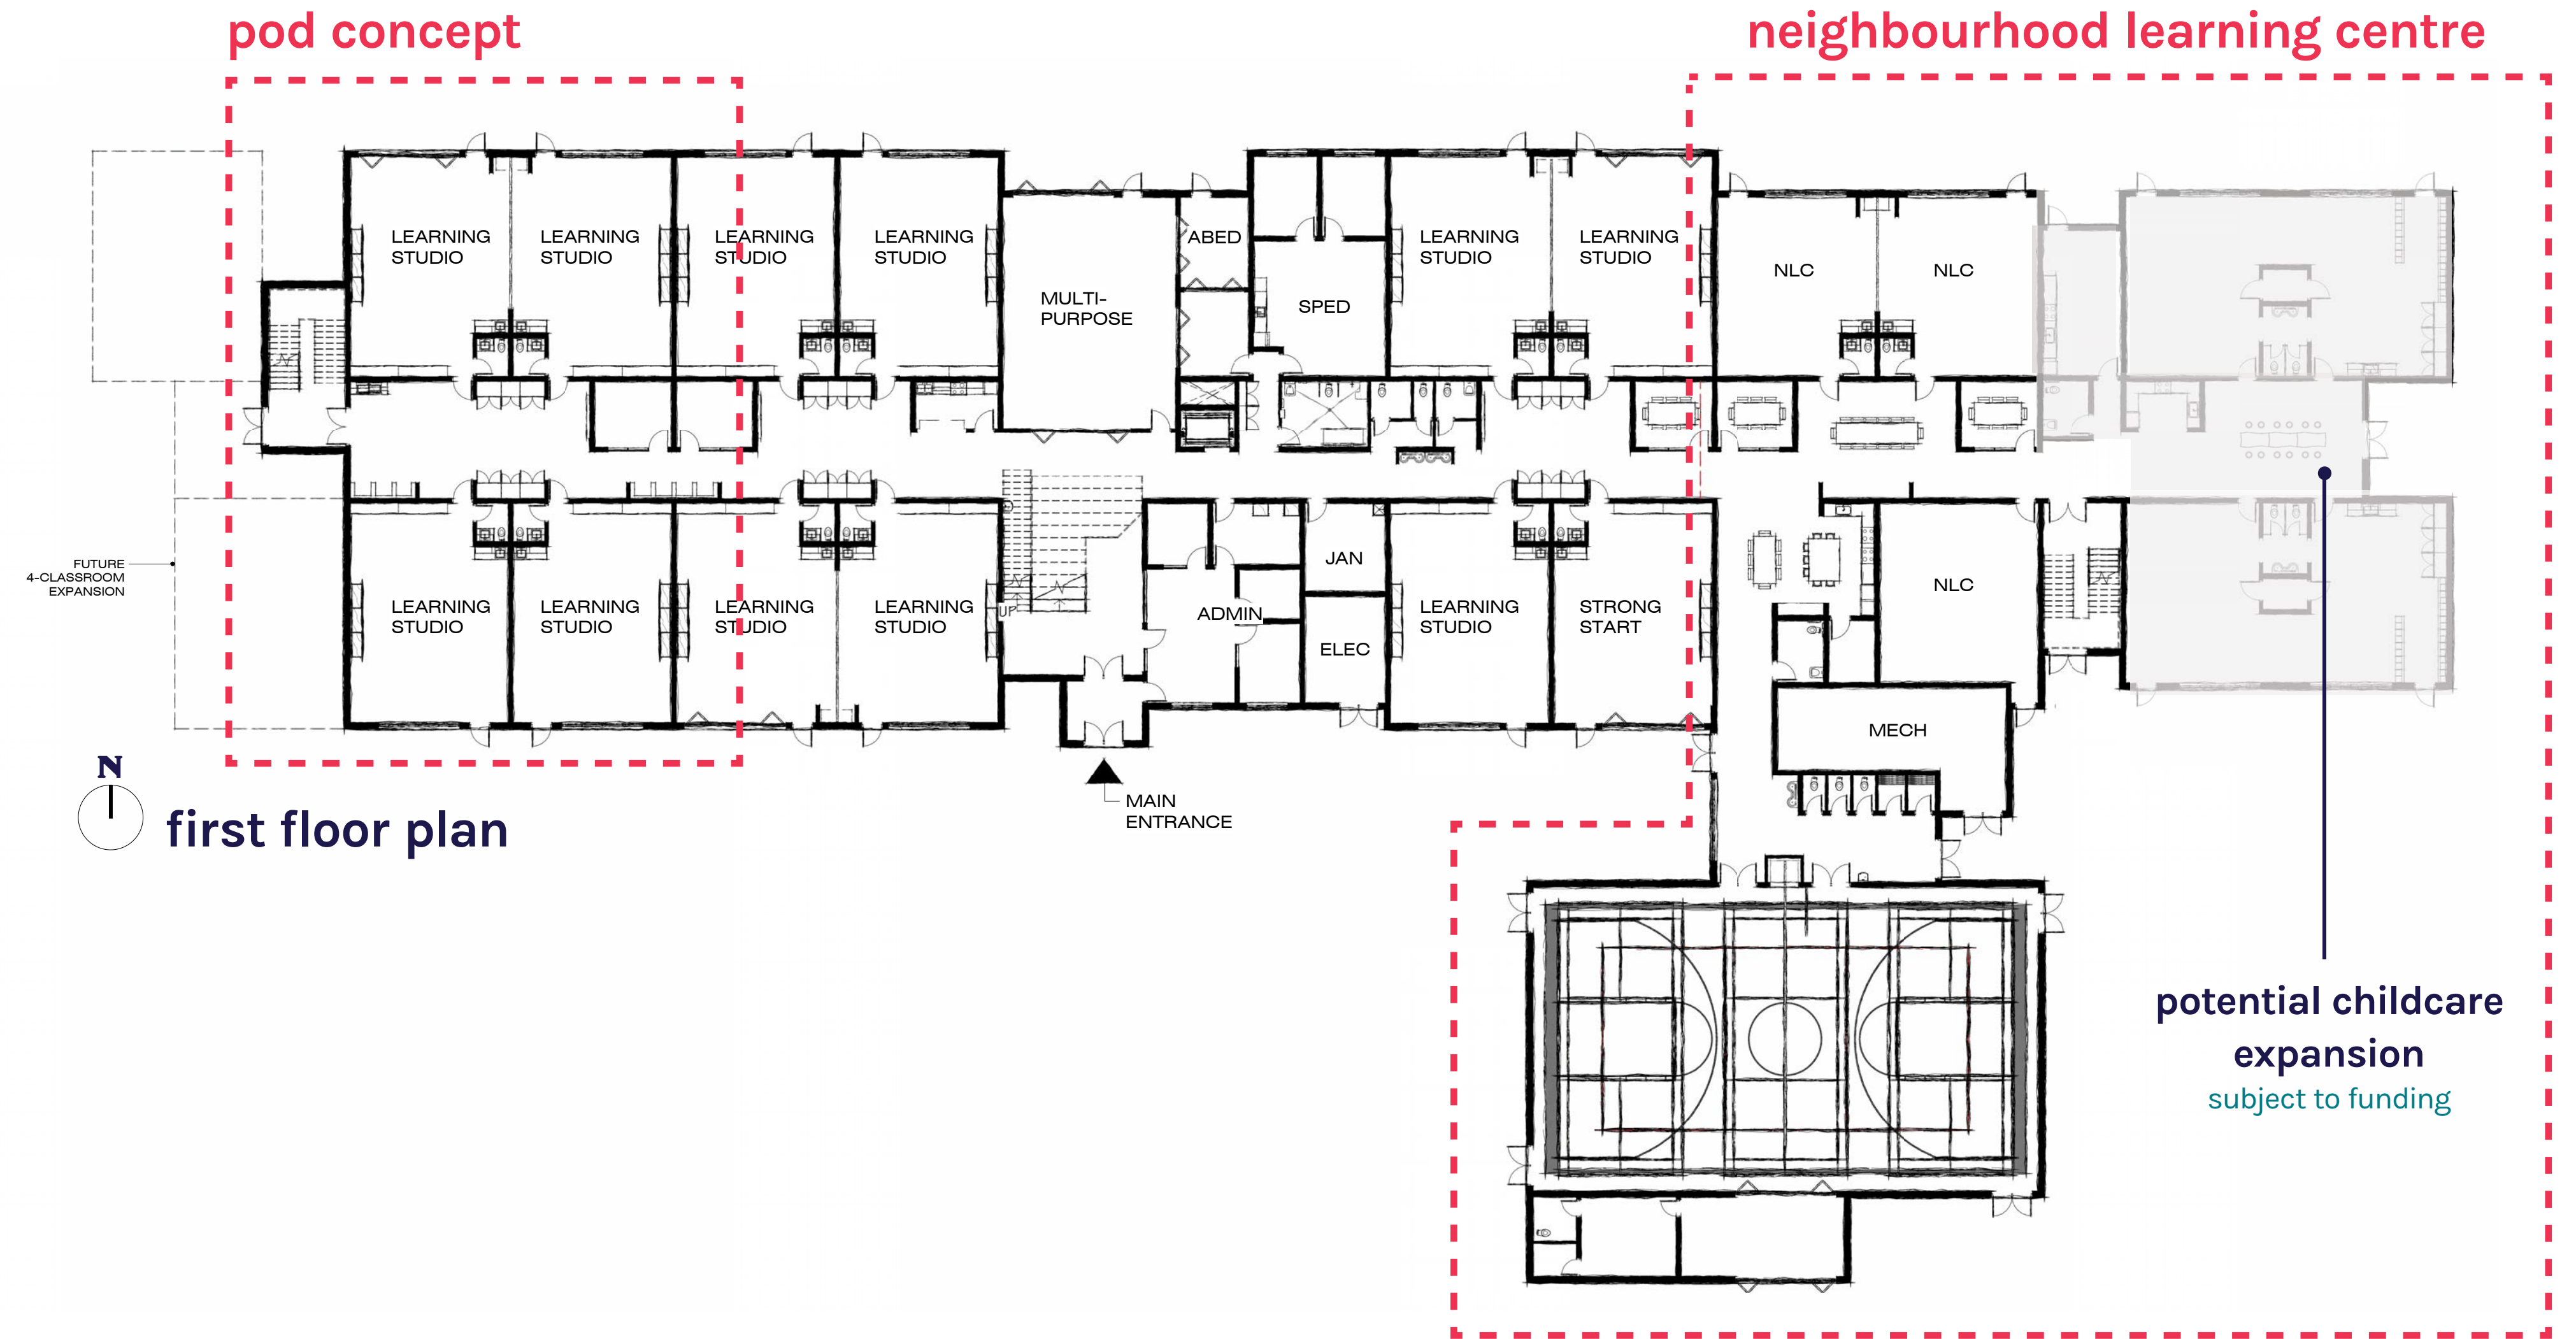


# pod concept

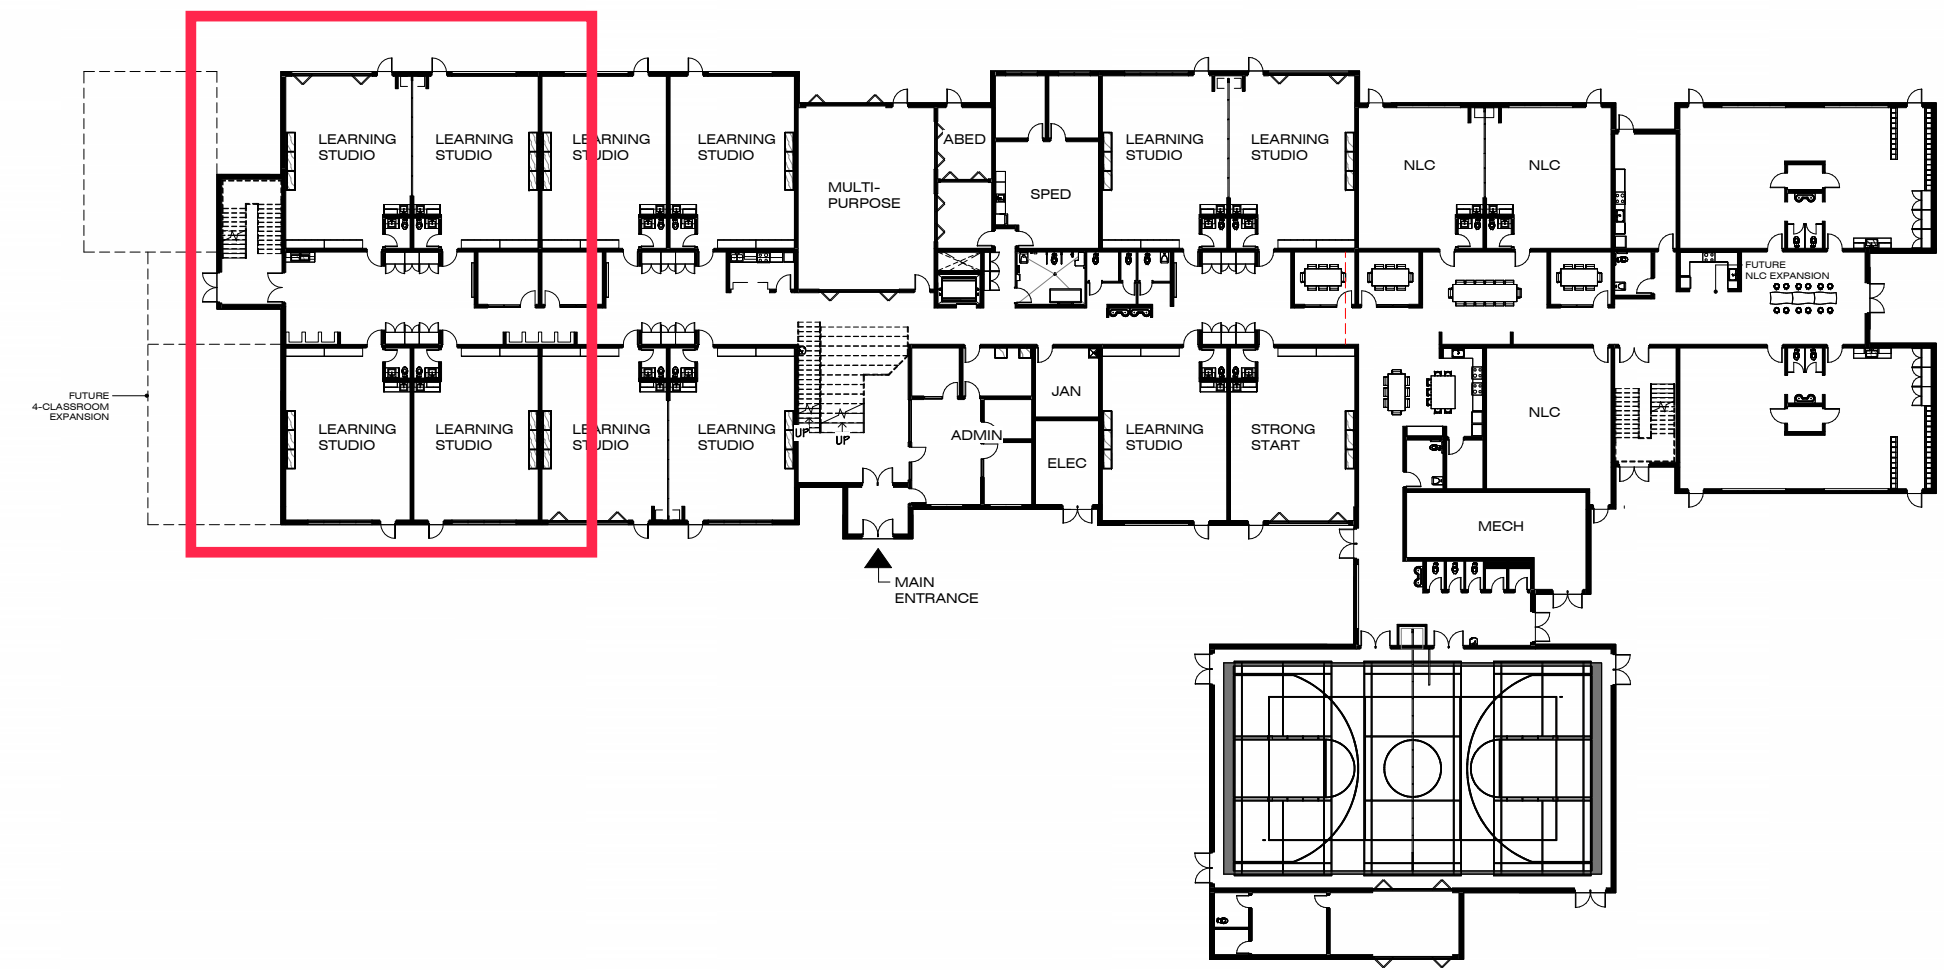


h

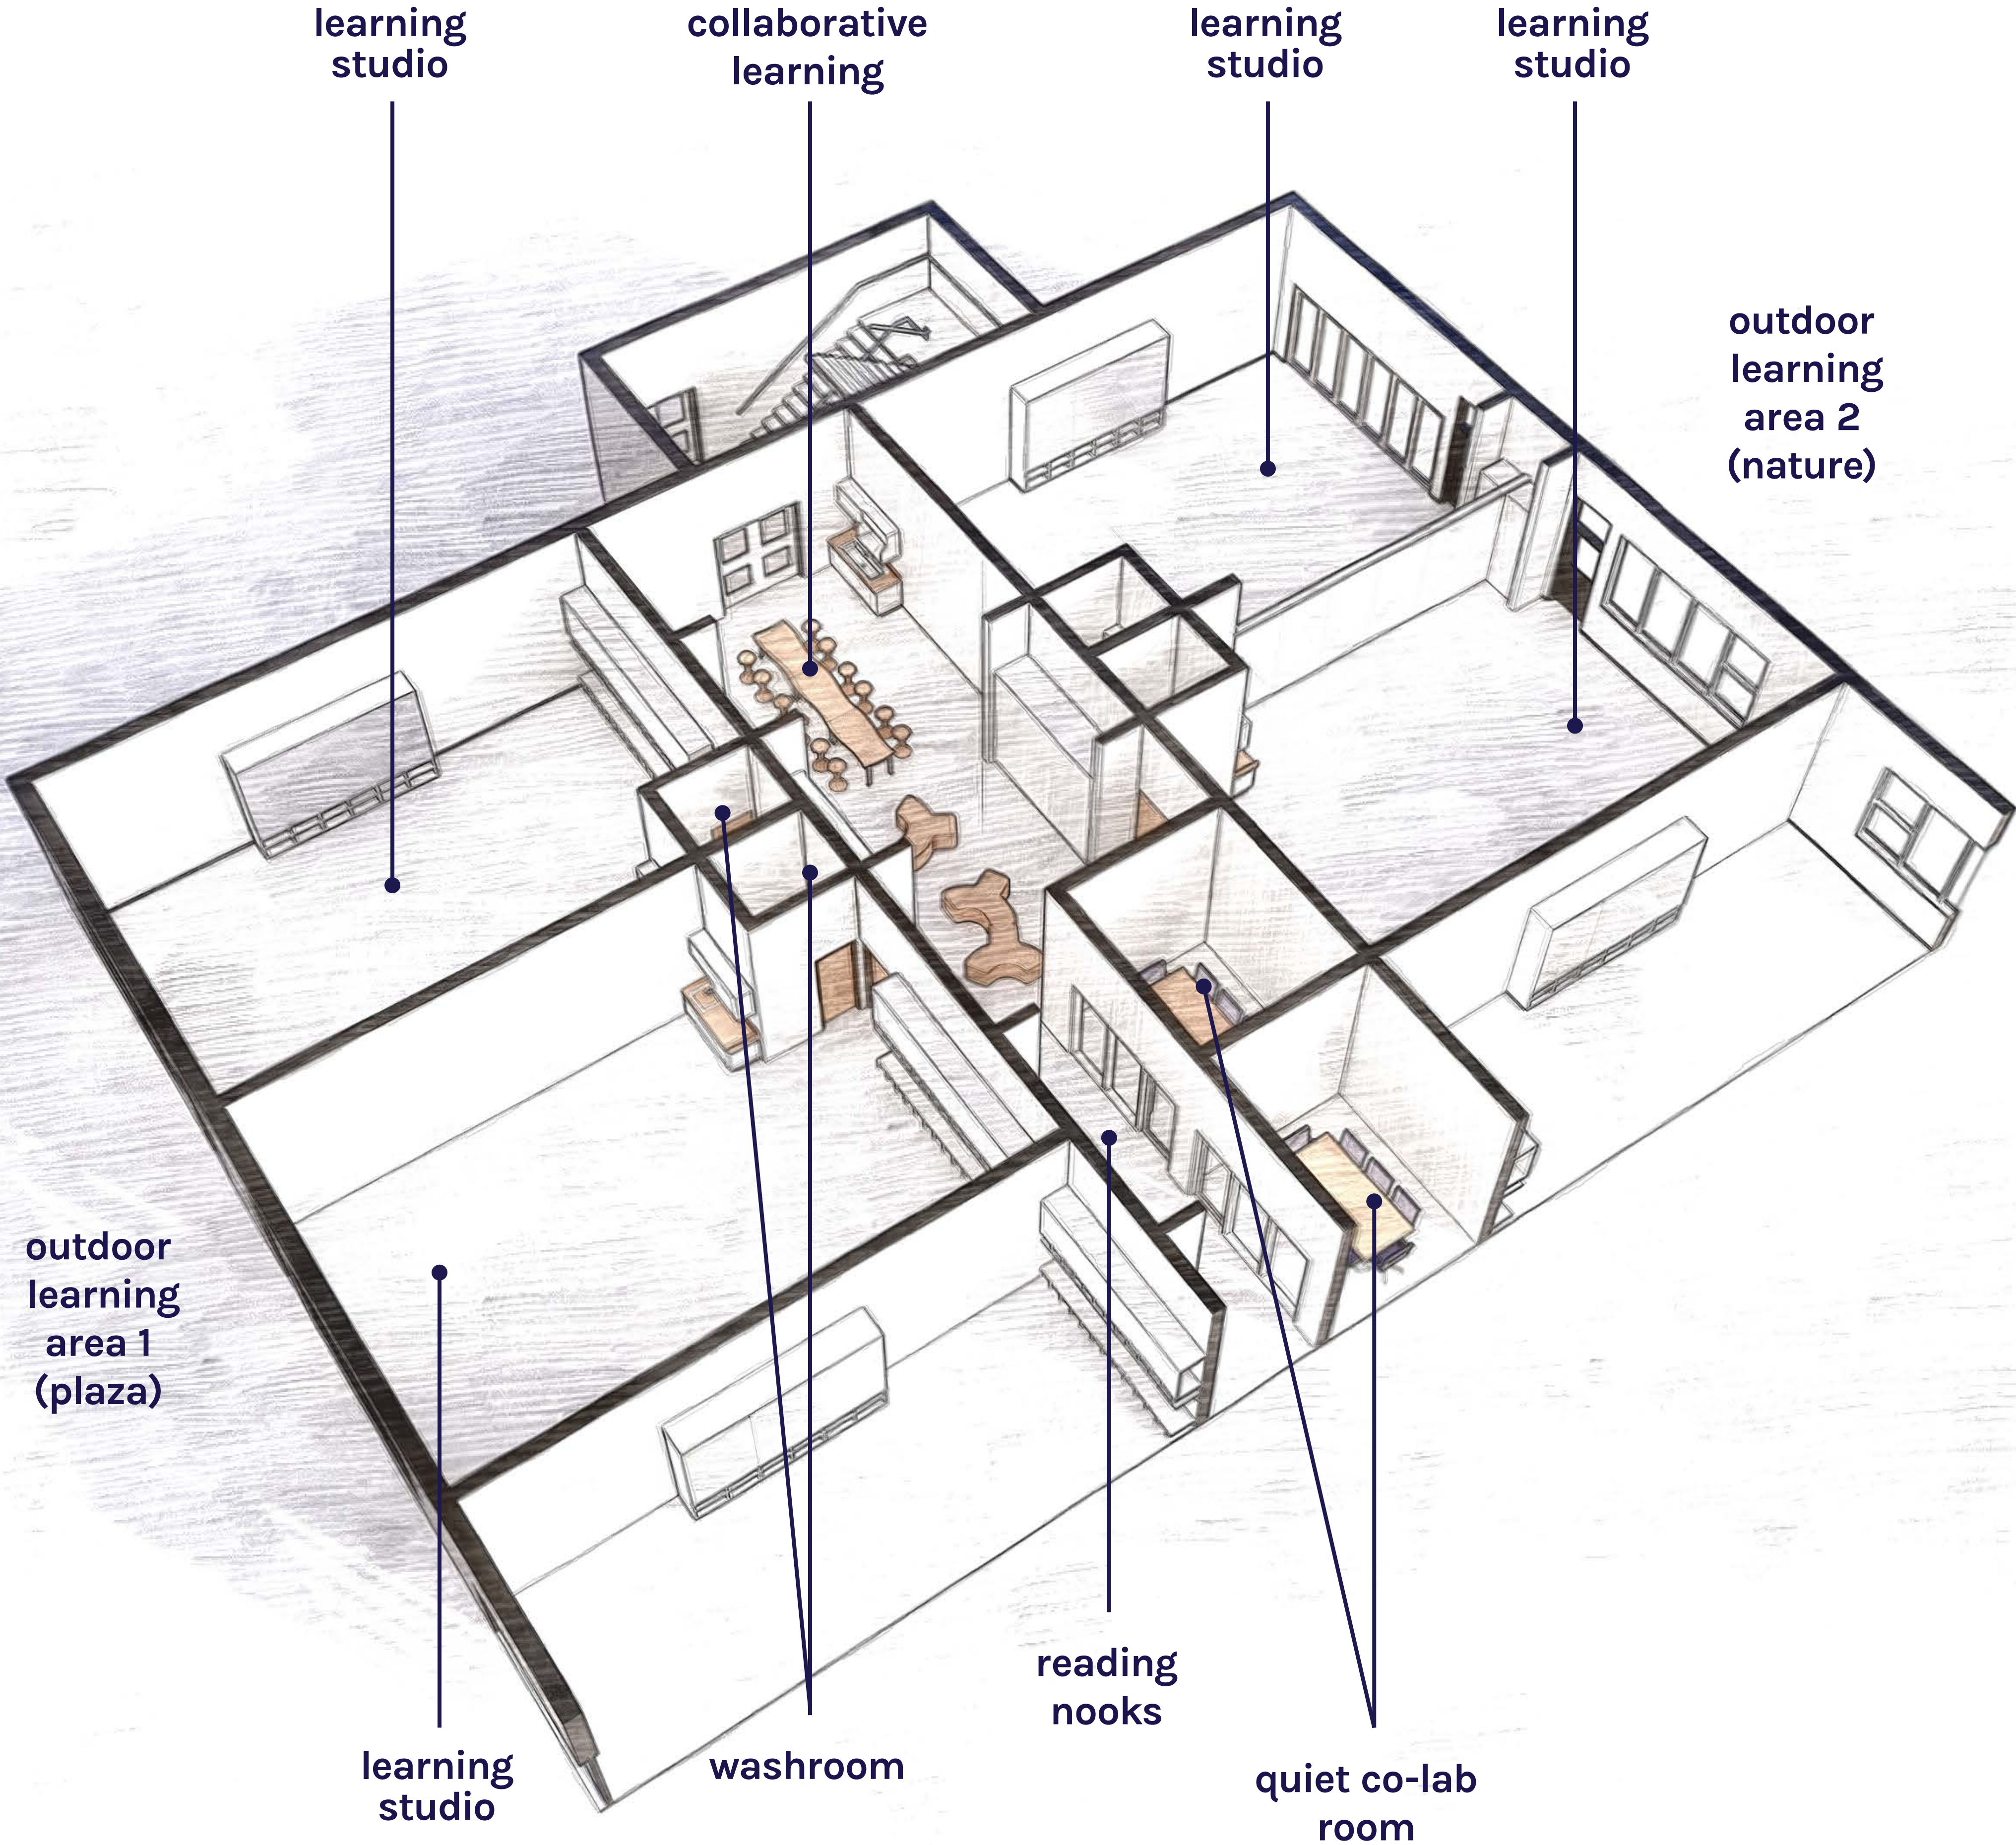

# NLC concept

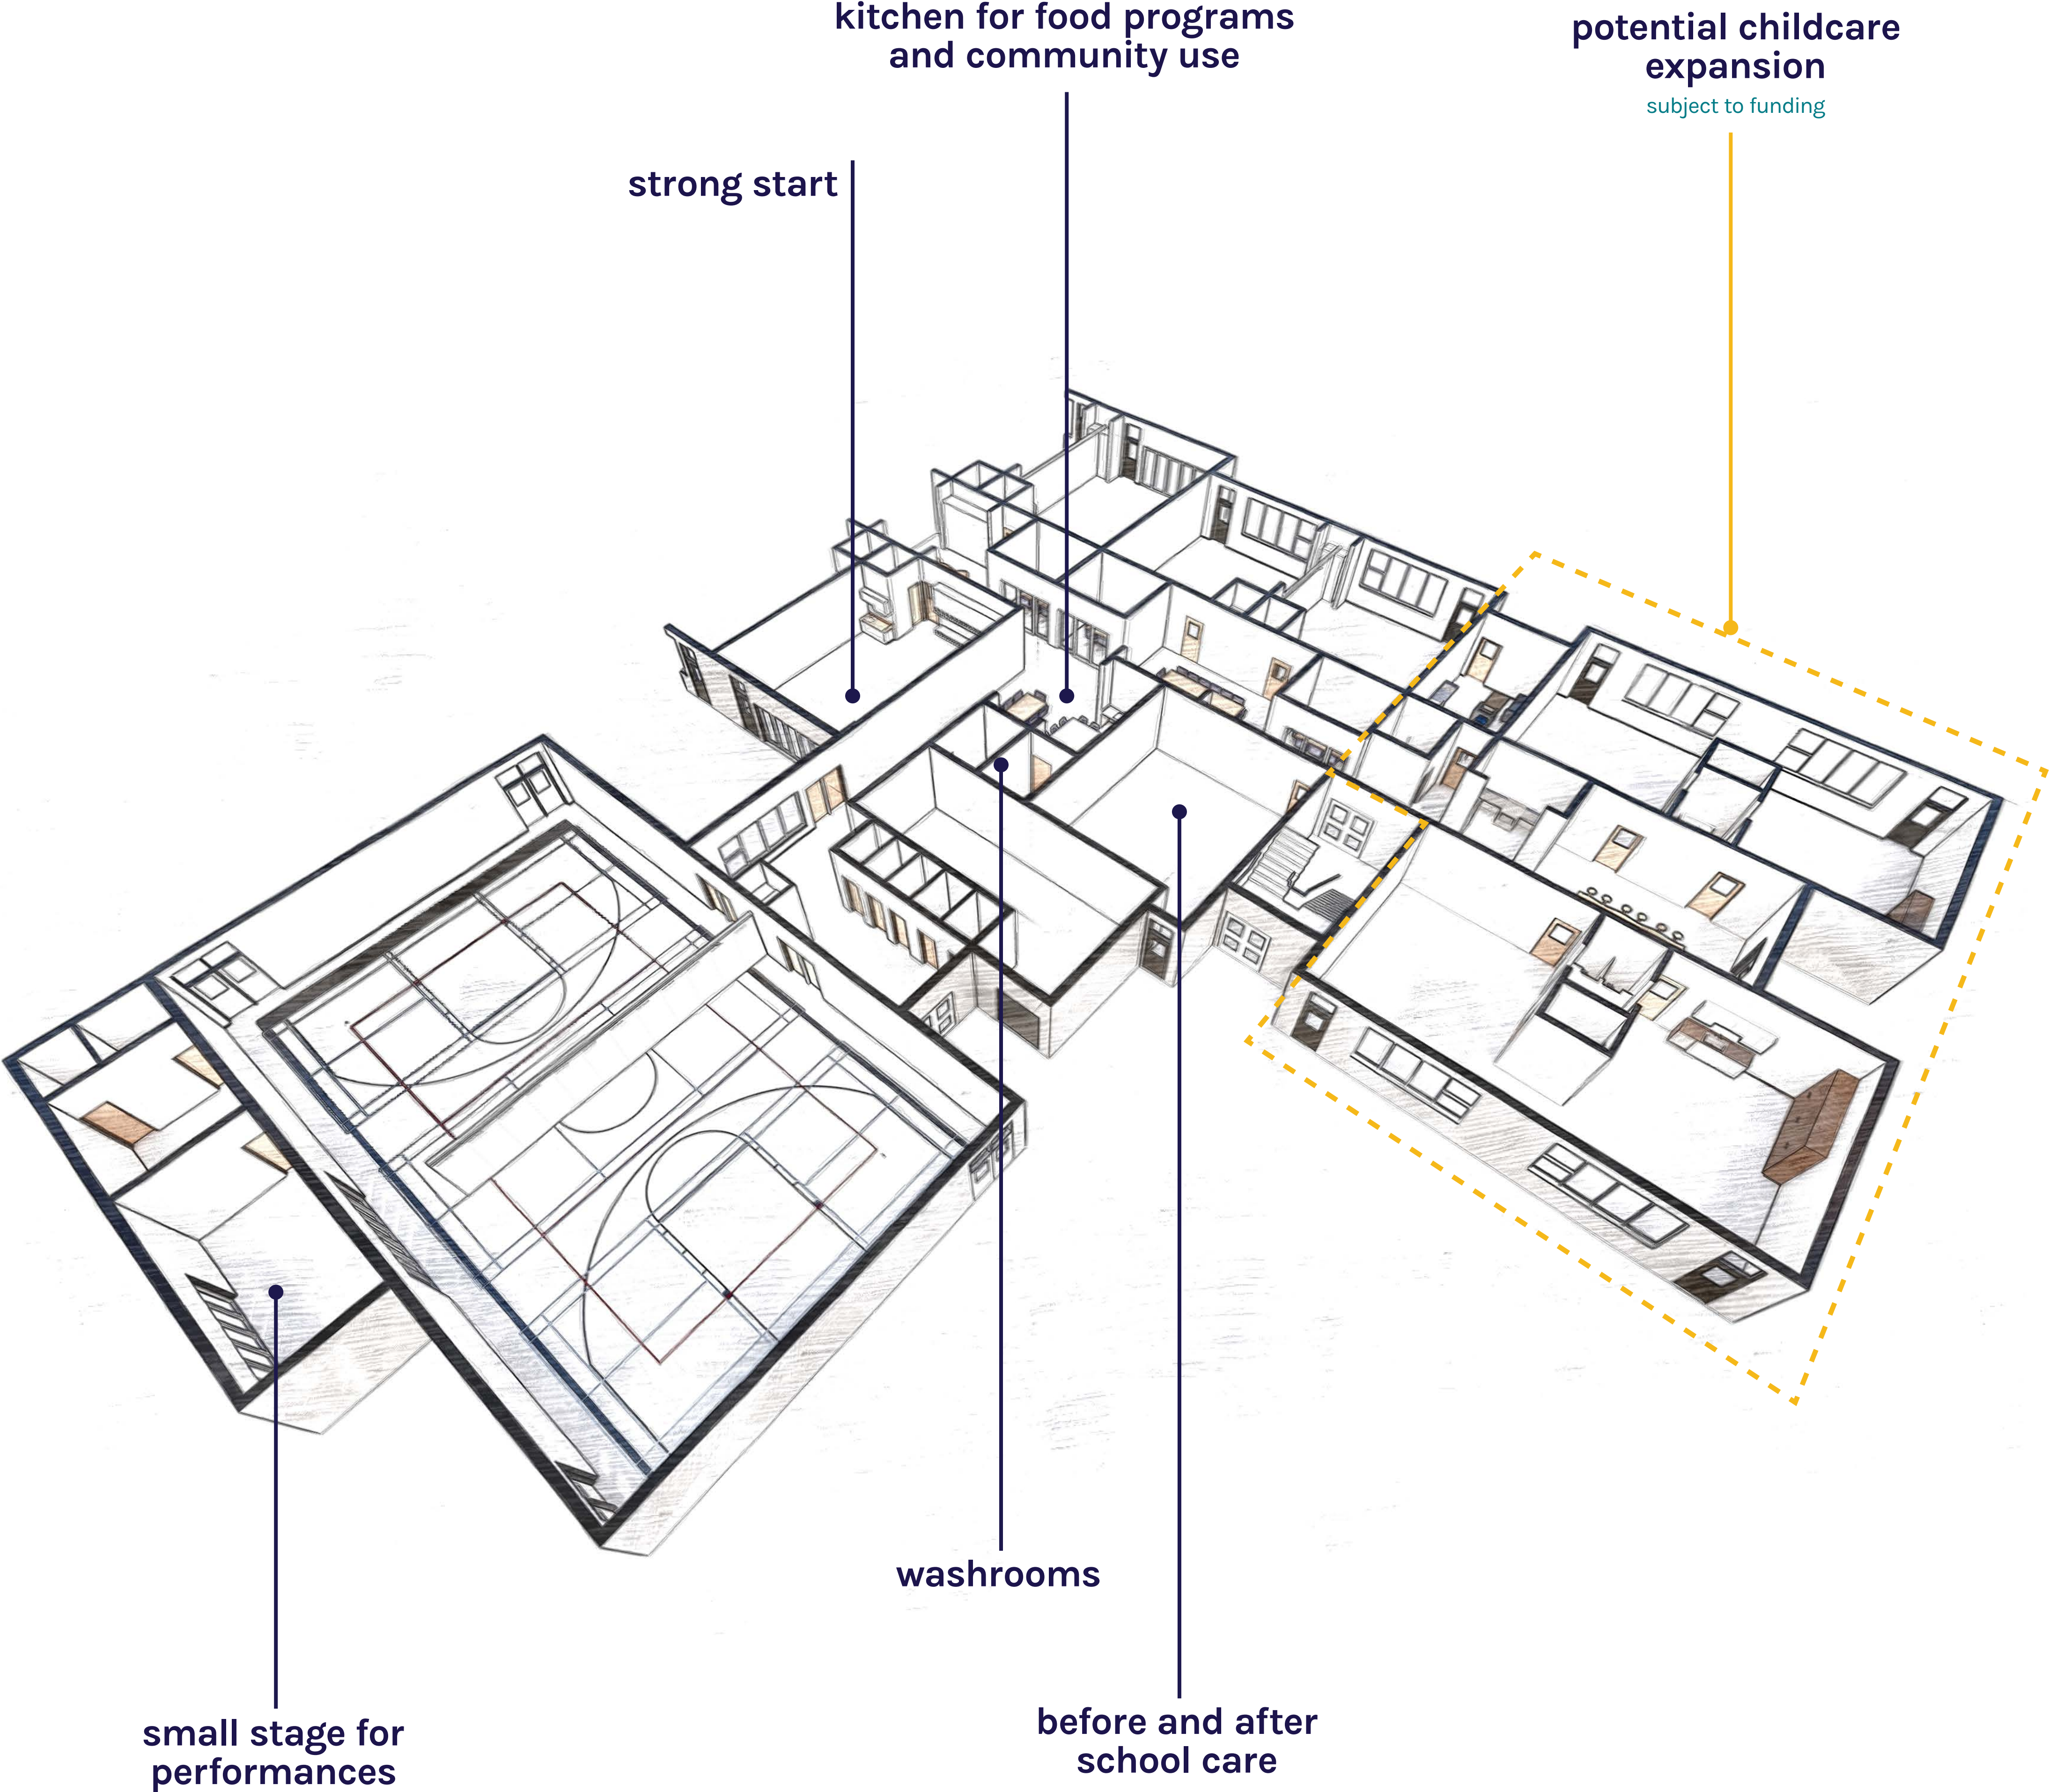

# neighbourhood learning centre

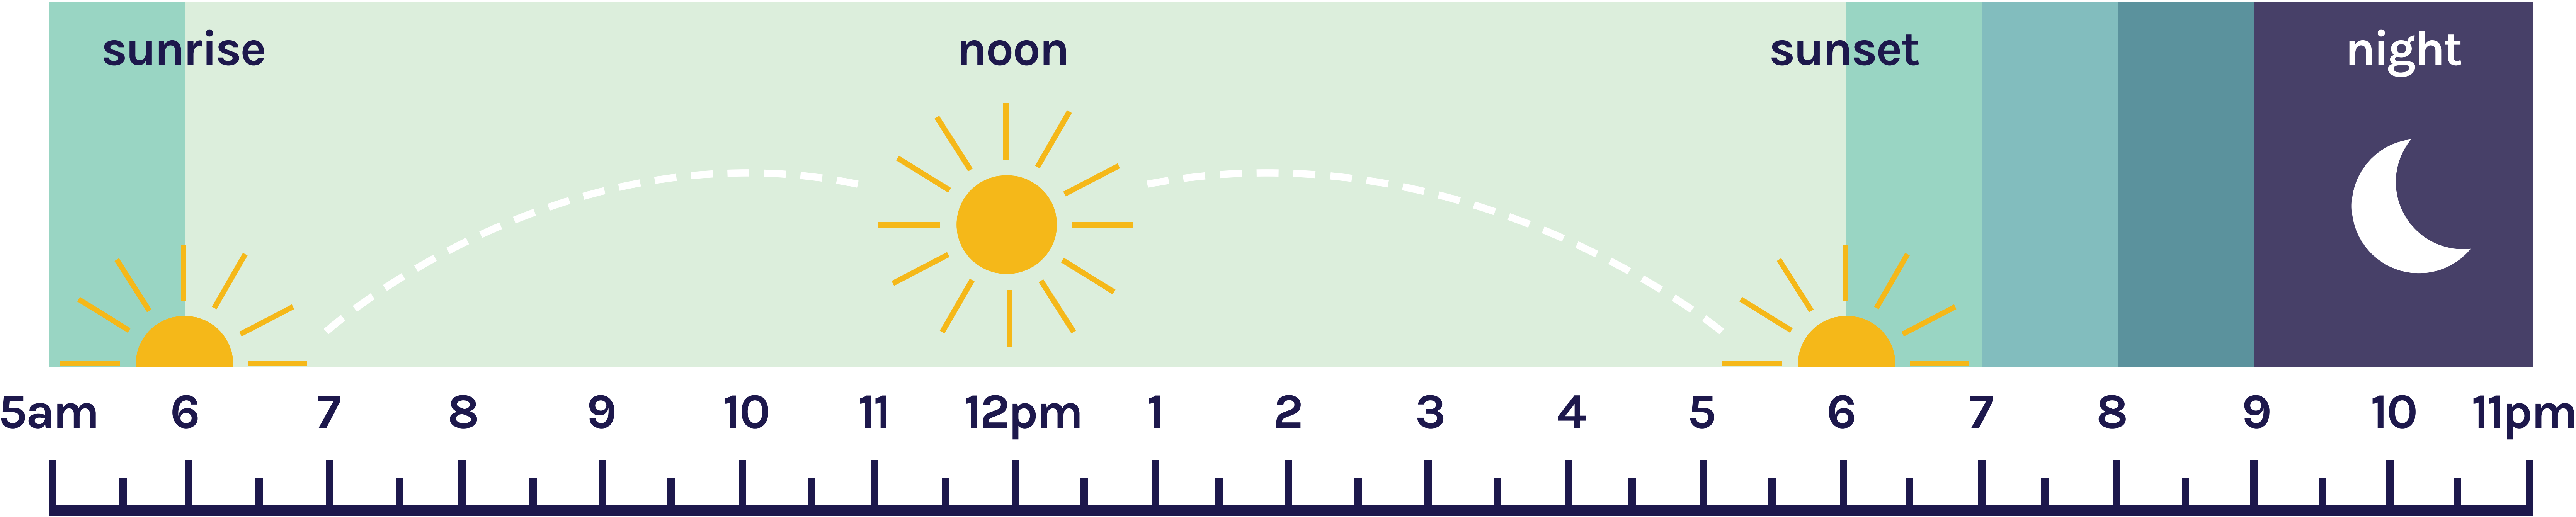

# project timeline

## where are we in the process?

